




# ALTERNATIVE 5B: NORTH PARALLEL BRIDGE 45' FIXED SPAN

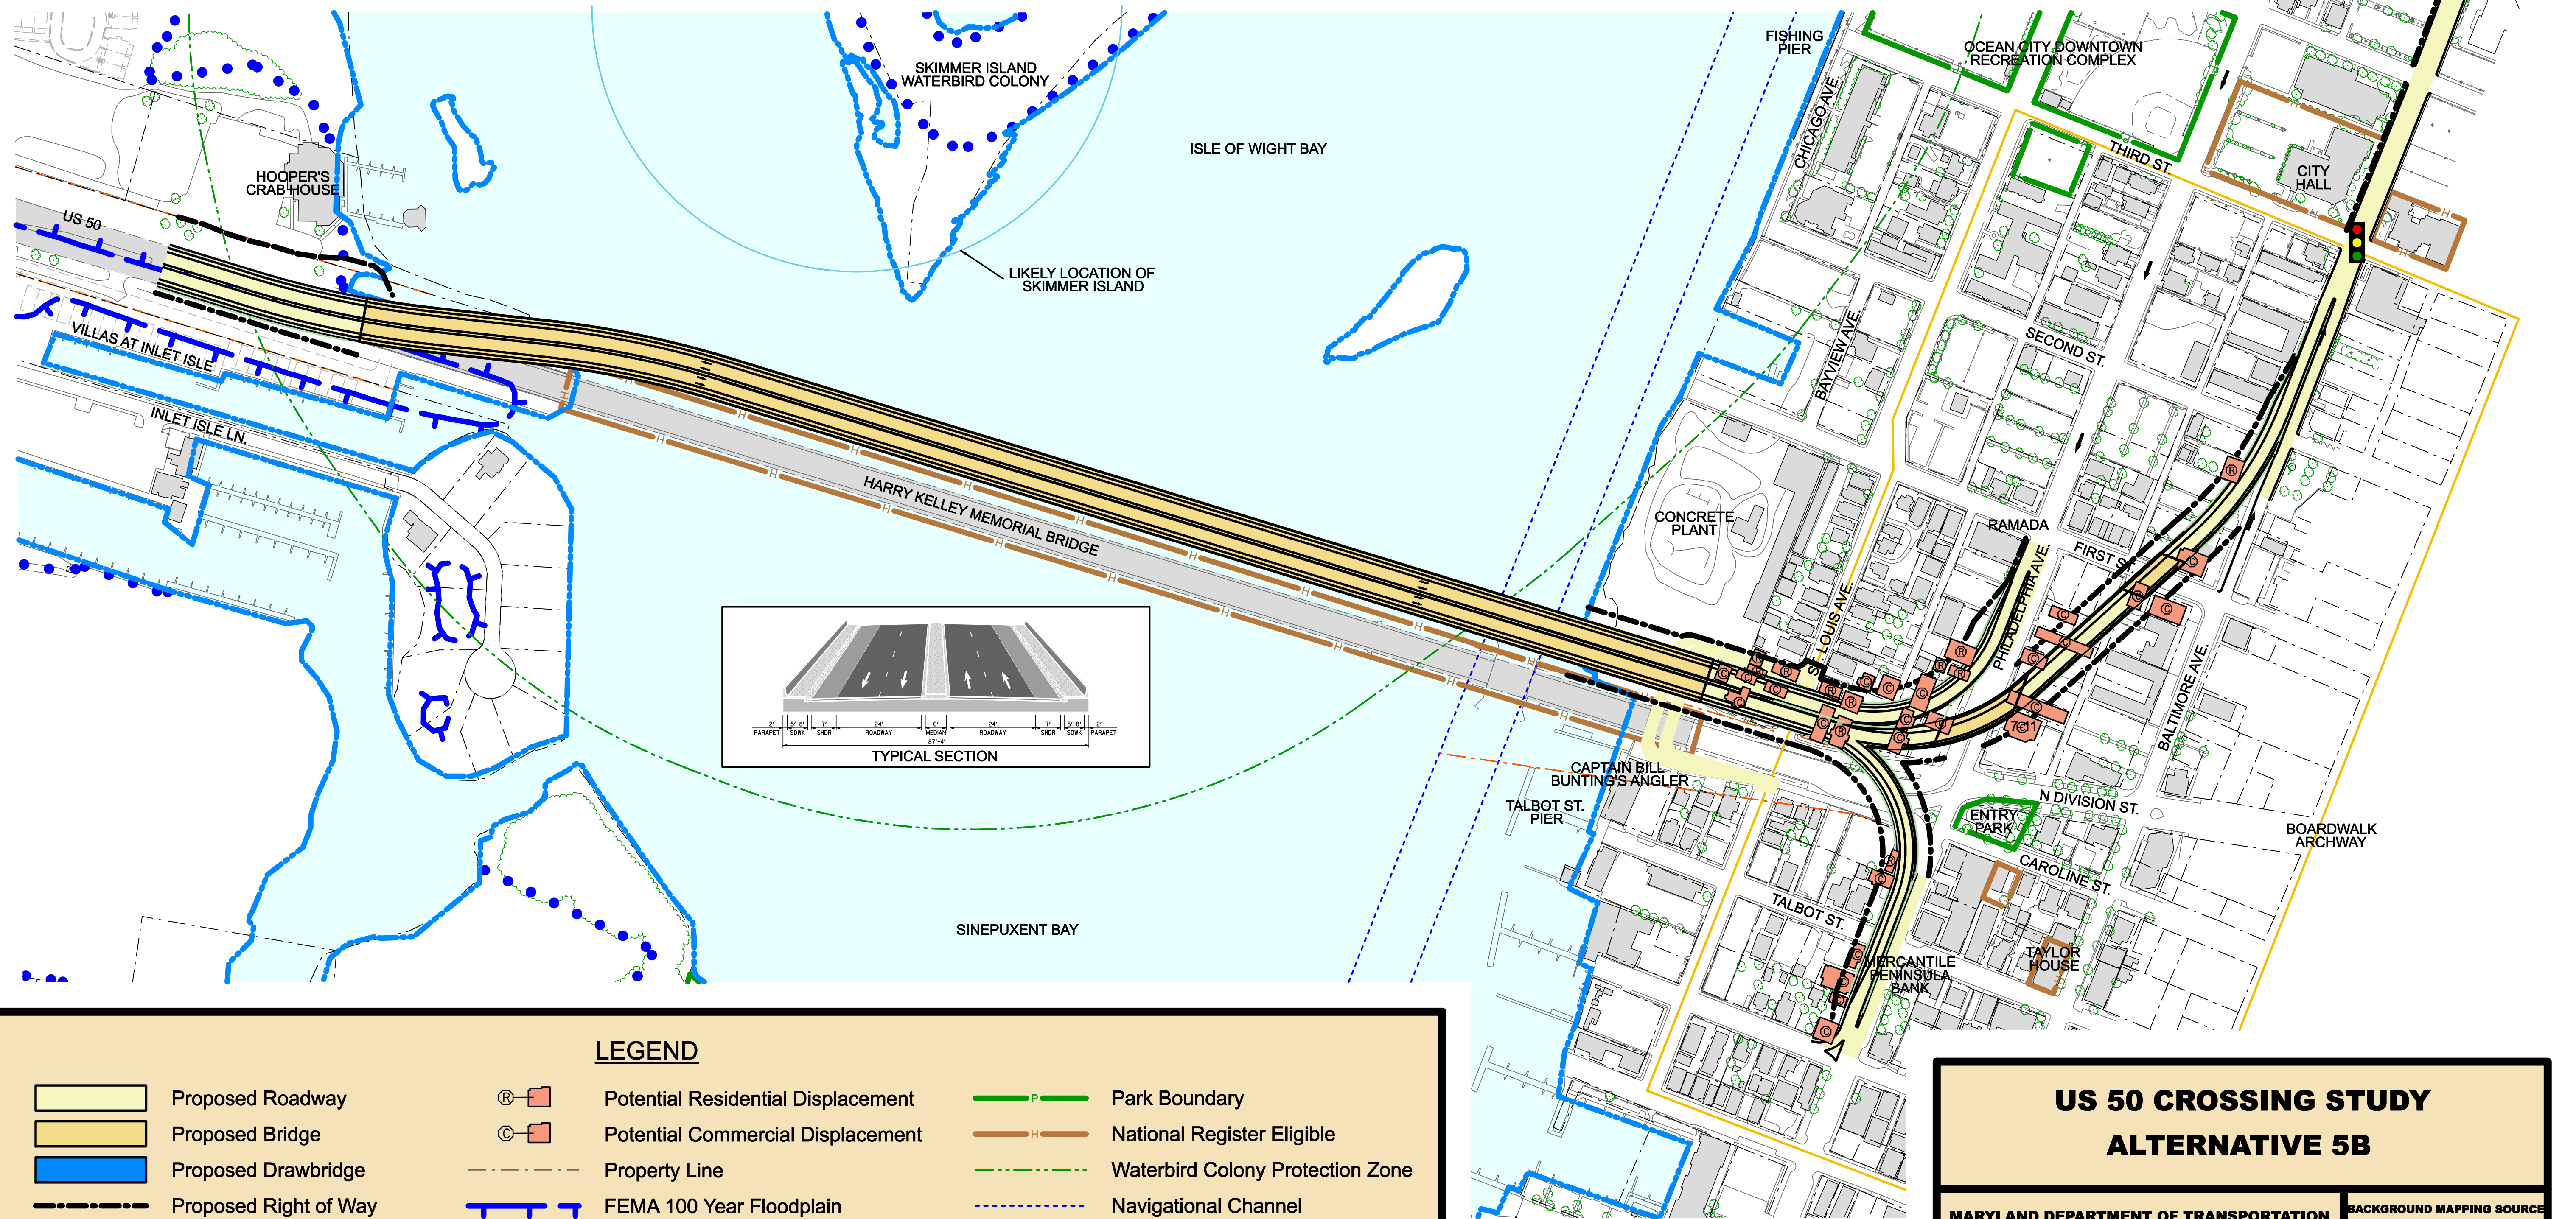

## LEGEND

- |  |                       |  |                                    |  |                                  |
|--|-----------------------|--|------------------------------------|--|----------------------------------|
|  | Proposed Roadway      |  | Potential Residential Displacement |  | Park Boundary                    |
|  | Proposed Bridge       |  | Potential Commercial Displacement  |  | National Register Eligible       |
|  | Proposed Drawbridge   |  | Property Line                      |  | Waterbird Colony Protection Zone |
|  | Proposed Right of Way |  | FEMA 100 Year Floodplain           |  | Navigational Channel             |
|  | Existing Right of Way |  | Wetland                            |  | Ocean City Survey District       |
|  | Retaining Wall        |  | Waters of the U.S.                 |  | Proposed Signal                  |

## US 50 CROSSING STUDY ALTERNATIVE 5B

MARYLAND DEPARTMENT OF TRANSPORTATION  
STATE HIGHWAY ADMINISTRATION  
PROJECT PLANNING DIVISION

BACKGROUND MAPPING SOURCE  
MD SHA  
DECEMBER 2005

SCALE: 1"=160'

FEBRUARY 2010